

# CONSTRUCTION NOTICE

## MISSION COLLEGE CAMPUS



**PROJECT NAME:** Mission College Interdisciplinary Plaza

**ACTIVITY DESCRIPTION:** Study Canopy Steel Erection

**SCHEDULE:** Monday, June 8, 2020 – Friday, June 12, 2020

**CAMPUS IMPACT:** SEE ATTACHED WORK PLAN

Steel erection for the Study Canopy will be ongoing from 6/8/2020 through 6/12/2020. Crane will be used to install structural steel for the Study Canopy near the Campus Center, TAV and Library.


High noise impacts are expected. Work will be confined within current construction fencing.

**PROJECT CONTACT:** Nini Reyes-Bolinger, MC Facilities Project Analyst  
[Nini.Reyes-Bolinger@wvm.edu](mailto:Nini.Reyes-Bolinger@wvm.edu)  
(408) 855-5134

Susan Rittel, MC Director of Facilities Construction  
[Susan.Rittel@wvm.edu](mailto:Susan.Rittel@wvm.edu)  
(408) 855-5043

Danny Nguyen, MC VP of Administrative Services  
[Danny.Nguyen@missioncollege.edu](mailto:Danny.Nguyen@missioncollege.edu)  
(408) 855-5417

**For more information regarding the Capital Improvement Program, please visit the Campus Construction Update page at:** <https://wvm.edu/services/construction/Pages/default.aspx#Tab0>

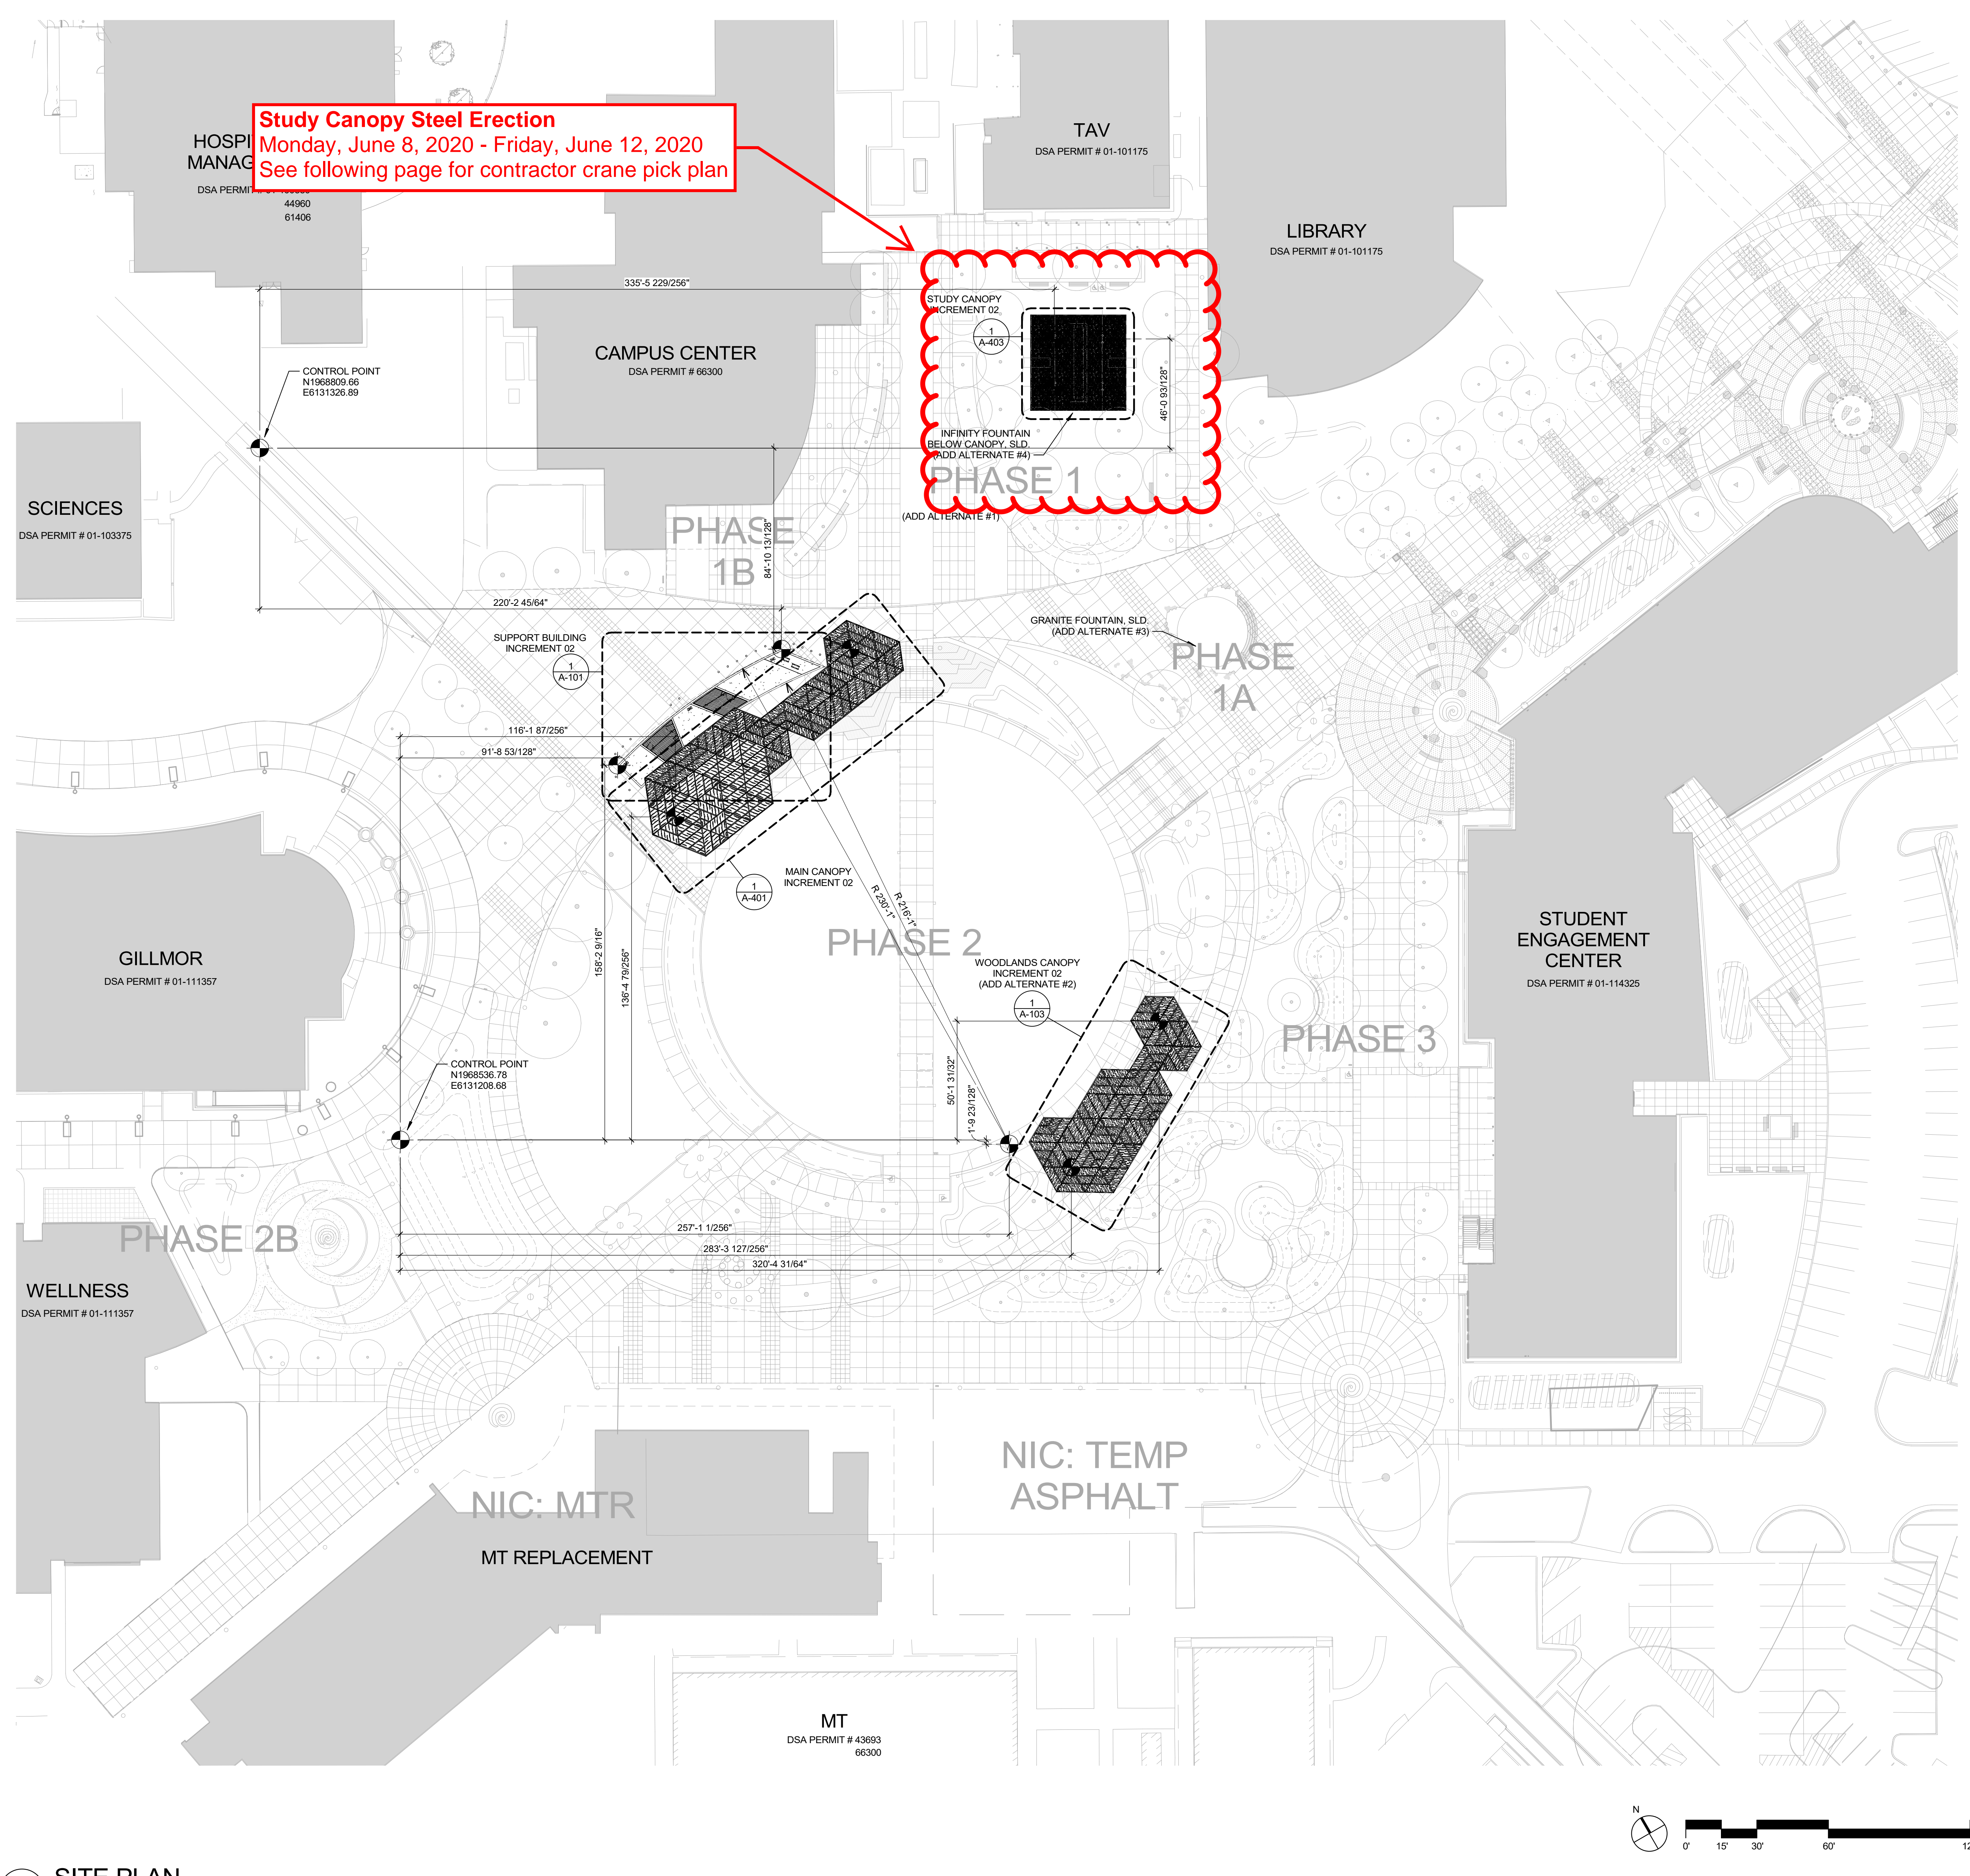

**GENERAL NOTES**

- SLD - SEE LANDSCAPE DRAWINGS IN INCREMENT 01

APPROVED  
DIV. OF THE STATE ARCHITECT  
APP. 01-117728 INC-02  
REVIEWED FOR  
SS  FLS  ACS   
DATE: 03/22/2019

**WRNS STUDIO**  
501 SECOND STREET  
4TH FLOOR, STE. 402  
SAN FRANCISCO  
CALIFORNIA 94107  
415.489.2224 TEL  
415.358.9100 FAX  
WWW.WRNSSTUDIO.COM



ISSUES	DATE
100% DSA SUBMITTAL 01 - INCREMENT 1	09/21/2018
100% DSA SUBMITTAL 01 - INCREMENT 2	10/05/2018
100% DSA BACKCHECK 01 - INCREMENT 1	01/04/2019
100% DSA BACKCHECK 01 - INCREMENT 2	03/12/2019

REVISION LIST	DATE

**LEGEND**



**MISSION COLLEGE**  
**INTERDISCIPLINARY**  
**PLAZA - INC. 02**  
3000 Mission College Blvd, Santa Clara, CA 95054


KEYPLAN

PROJECT NO.: 17018.00  
DATE: 03/12/2019  
SCALE: As indicated  
SHEET TITLE:  
**SITE PLAN**

SHEET NO.: **AS-101**



3/13/2019 5:12:14 PM

**1 SITE PLAN**  
1" = 30'-0"

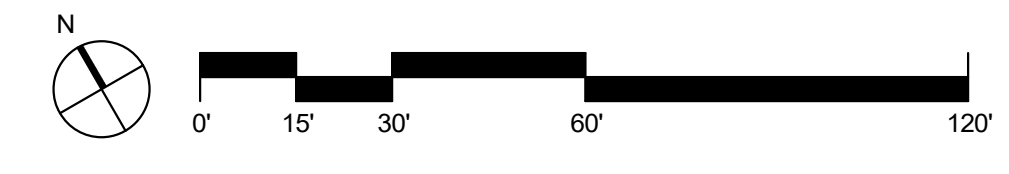

All drawings and written material appearing herein constitute original and unpublished work of the Architect/Engineer and may not be duplicated, used or disclosed without consent of Architect/Engineer.

If this drawing is not 30"x42", then the drawing has been revised from its original size. Noted scales must be adjusted. This line should be equal to one inch.

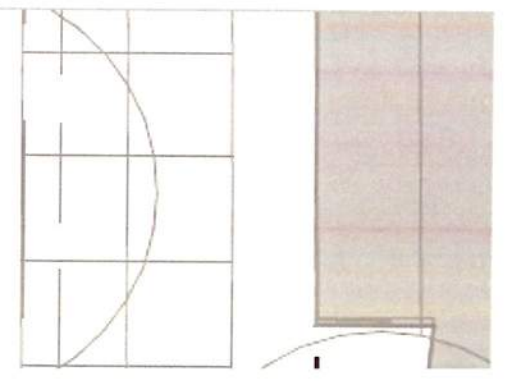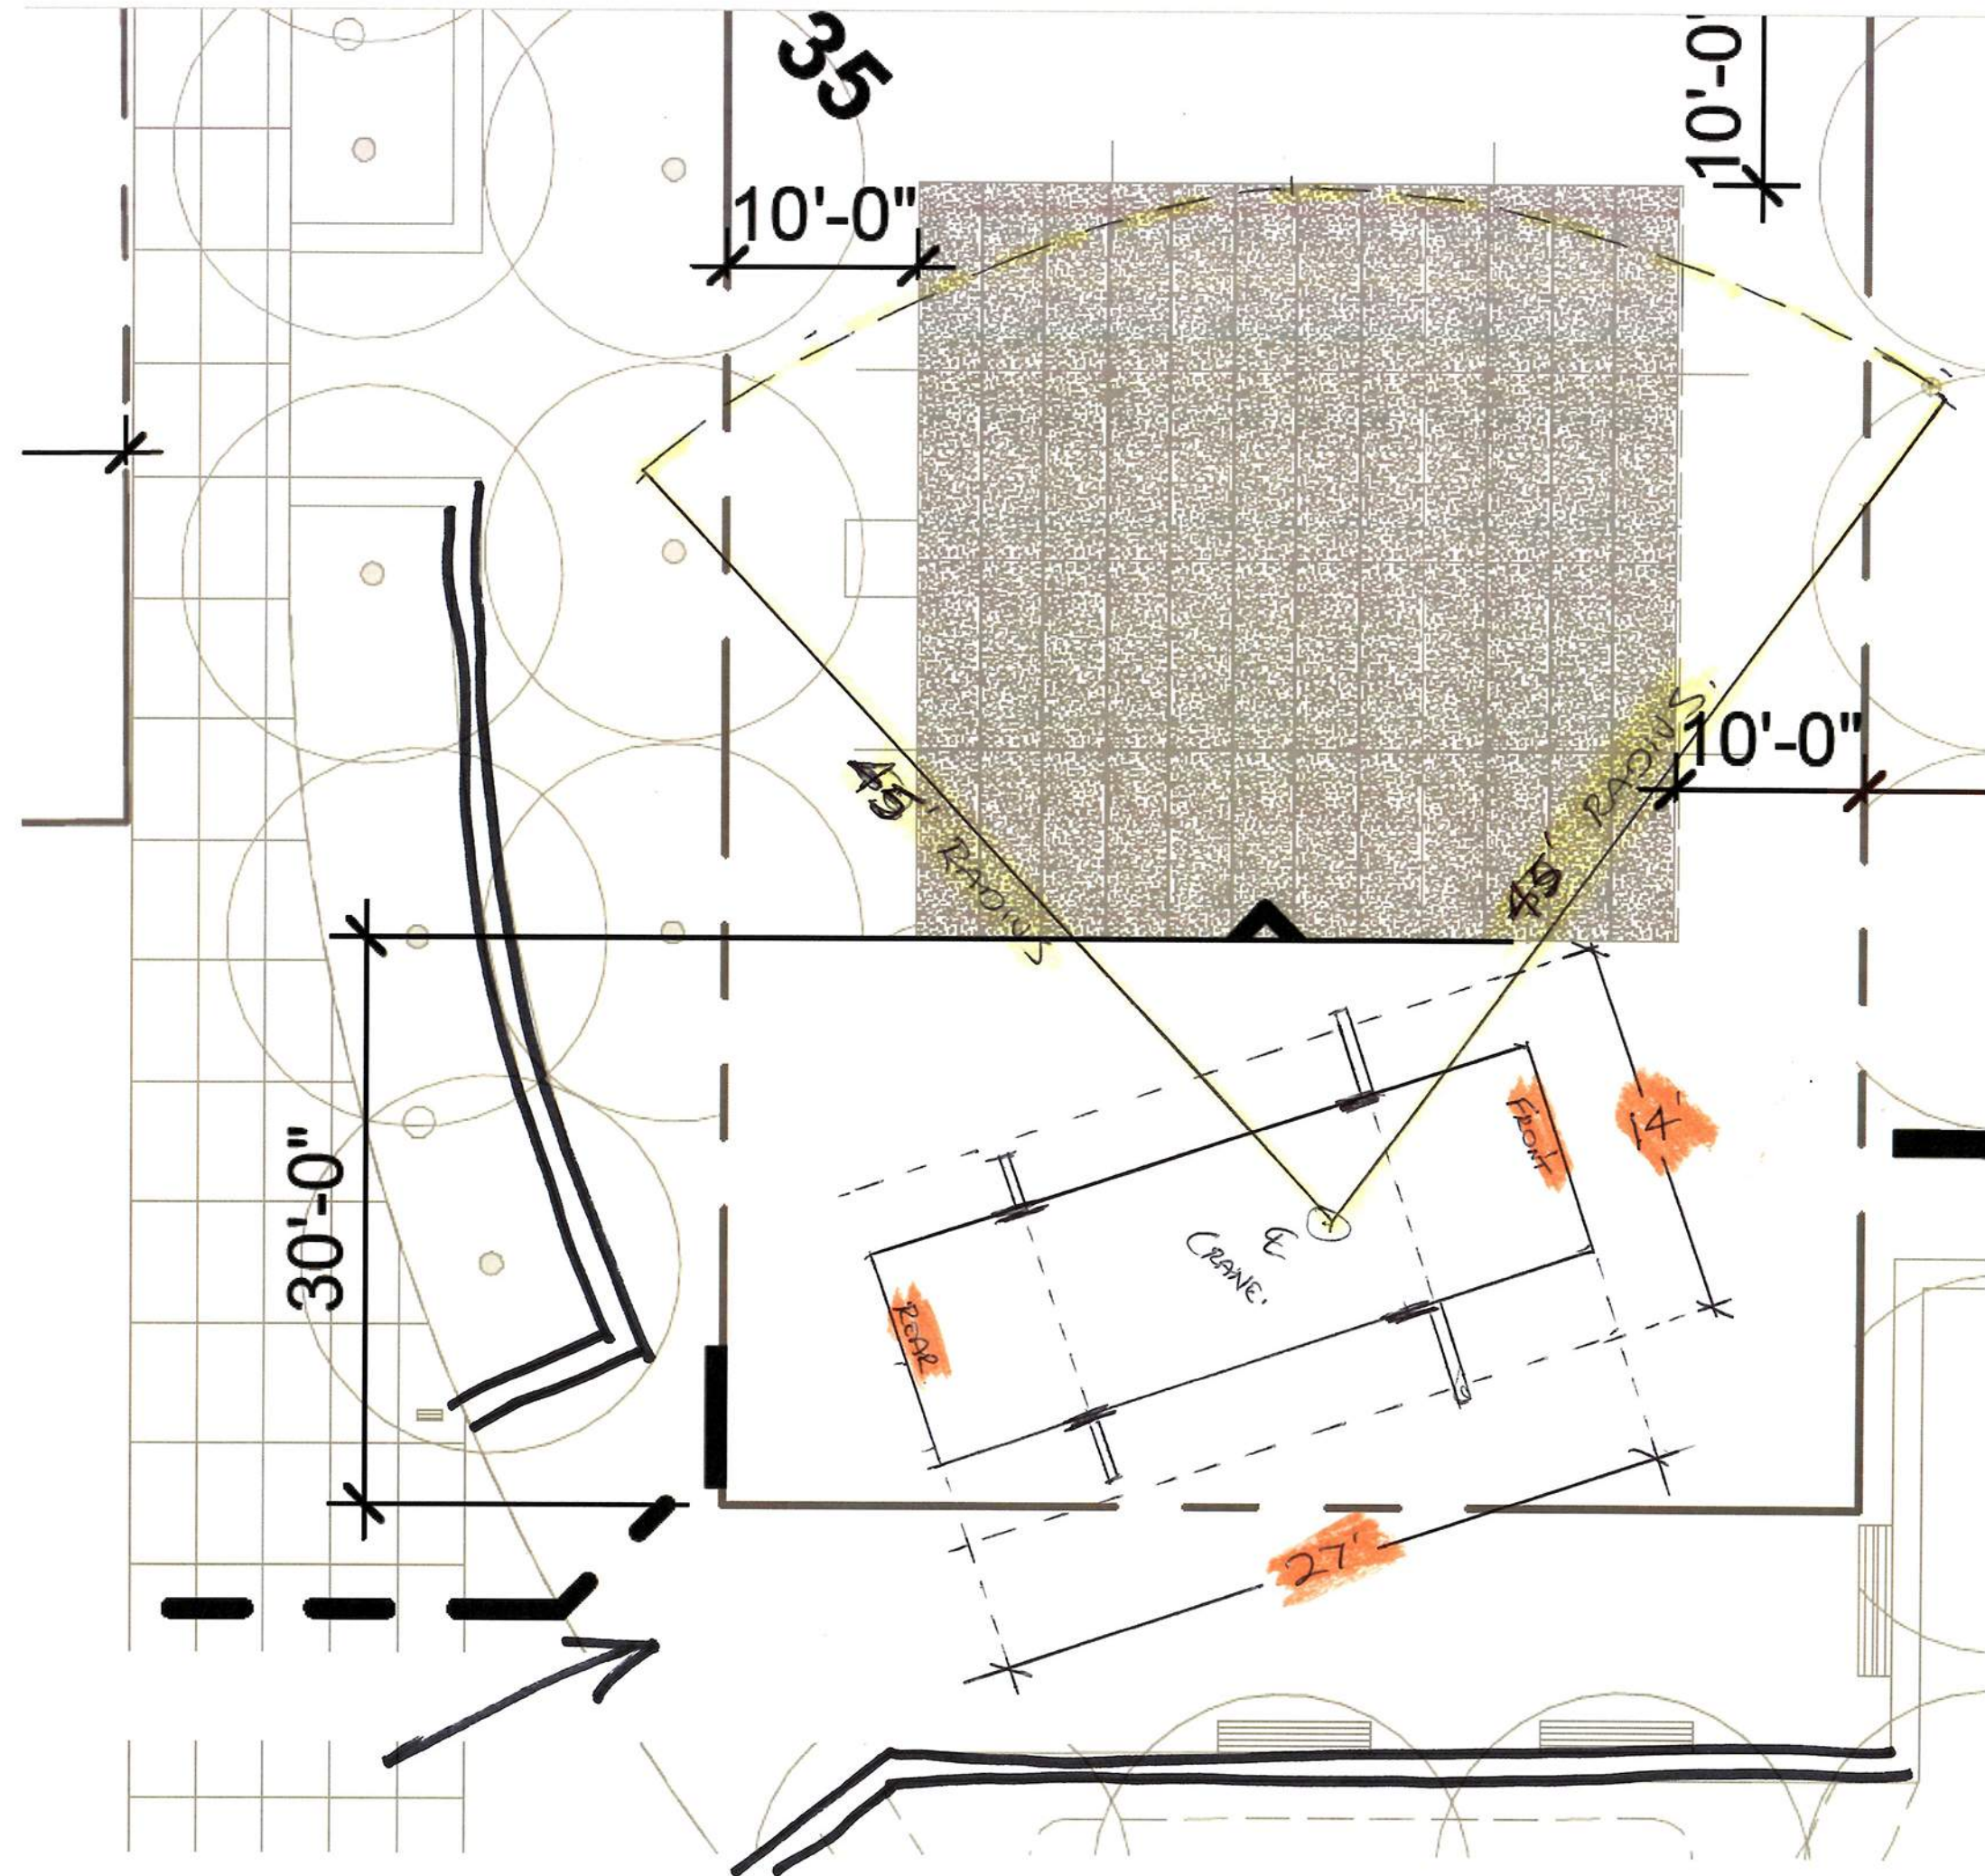

NATIONAL 560 D

58' BOOM @ 45' RADIUS  
 → 2,850 LBS

HEAVIEST PICK IS  
 W12x26 @ 40' = 1,120 LBS

DEDUCT  
 HEADACHE BAIL 100 LBS  
 RIGGING 100 LBS

1,320 #  
2,850 # = 46% OF CHART.

CRANE PICK - PLAN

BANNON CONSTRUCTION, INC.  
 MUP - STUDY CANOPY  
 STEEL ERECTION  
 05/21/2020