



FACILITIES DEPARTMENT

# WEST VALLEY COLLEGE

## CONSTRUCTION NOTICE



**Location:** Learning Resource Center

**Subject:** Concrete Pour at North Addition

Dear West Valley College,

Concrete trucks will be staging along the pathway between LRC and Visual Arts Building, entering the LRC area of work through the North Construction Entrance. Flaggers will be present at all times.

We appreciate your understanding and patience as we enhance the aesthetics of the West Valley Campus through this necessary work.

### Anticipated Schedule

**Date:** 01/08/24


**Time:** 8:00 am - 1:30 pm

### Project Contacts:

Jordan Salinas, WVM  
[Jordan.Salinas@wvm.edu](mailto:Jordan.Salinas@wvm.edu)  
(669)208-5426

Travis Van't Hul, Kitchell  
[tvanthul@kitchell.com](mailto:tvanthul@kitchell.com)  
(707)312-3866

**EROSION CONTROL LEGEND**

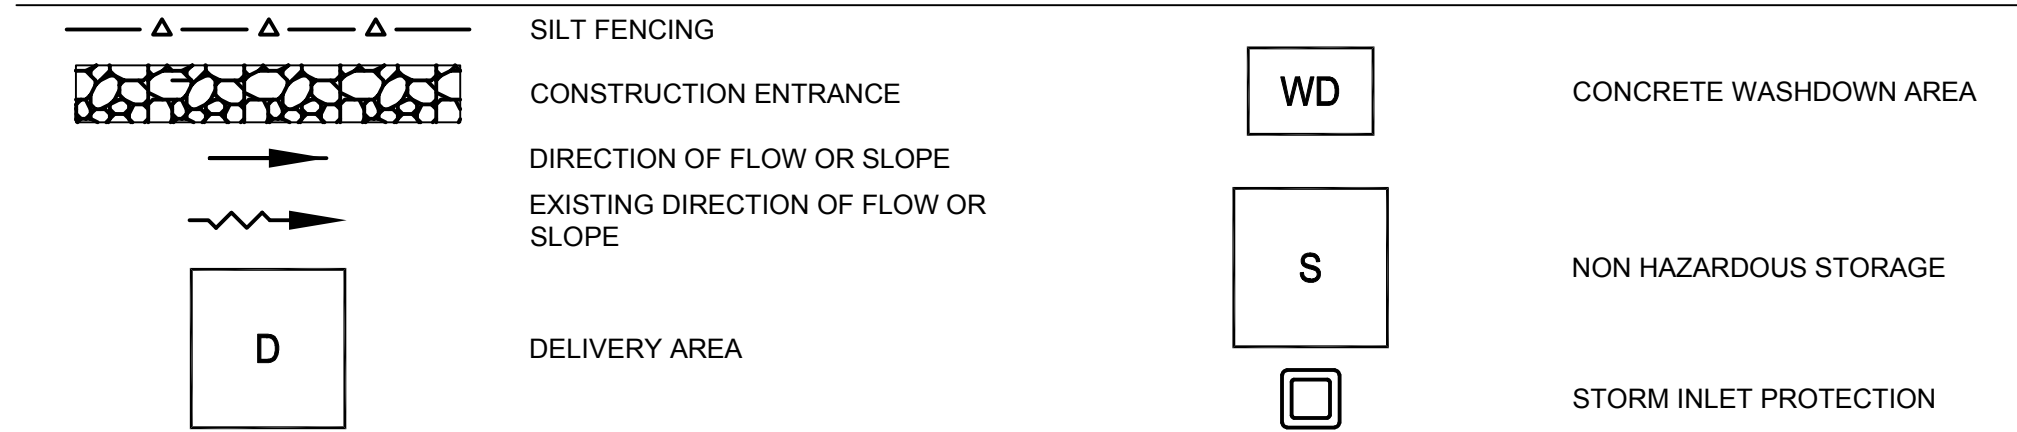

IDENTIFICATION STAMP  
 DIV. OF THE STATE ARCHITECT  
 APP: 01-119360 INC.  
 REVIEWED FOR  
 SS  FLS  ACS   
 DATE: 01/21/2022

**ABA**  
 ANDERSON BRULÉ  
 ARCHITECTS  
 325 South First Street, 4th Floor  
 San Jose, California 95113  
 408.298.1885 | www.aba-arch.com

**CAVAGNERO**  
 THE CAVAGNERO ASSOCIATES ARCHITECTS

DSA SUBMITTAL SET

CONSULTANTS LOGO  
**CSW ST2**  
**CSW/Stubbs-Stroeh**  
**Engineering Group, Inc.**  
 45 Leeward Court  
 Novato, CA 94949  
 Tel: 415.883.9850  
 Fax: 415.883.9858  
 Civil Engineers  
 Surveying & Mapping  
 Land Planning  
 Construction Management  
 http://www.cswst2.com © 2019



NO.	DATE	REVISIONS
1	07/02/20	50% DD SUBMITTAL
2	08/13/20	100% DD SUBMITTAL
3	11/25/20	50% CD SUBMITTAL
4	03/01/21	DSA SUBMITTAL SET
5	11/05/21	DSA BACKCHECK SET



PROJECT TITLE:  
**WVC LRC  
 RENOVATION**  
 14000 FRUITVALE AVENUE  
 SARATOGA, CA 95070

PROJECT NO. 19-0703-0  
 DATE: 01/11/2022  
 SHEET TITLE:

**EROSION CONTROL  
 PLAN**

SCALE: Issue Date

All drawings and written material appearing herein constitute original and confidential work of Anderson Brulé Architects and may not be duplicated without the written consent of Anderson Brulé Architects.  
**C800**

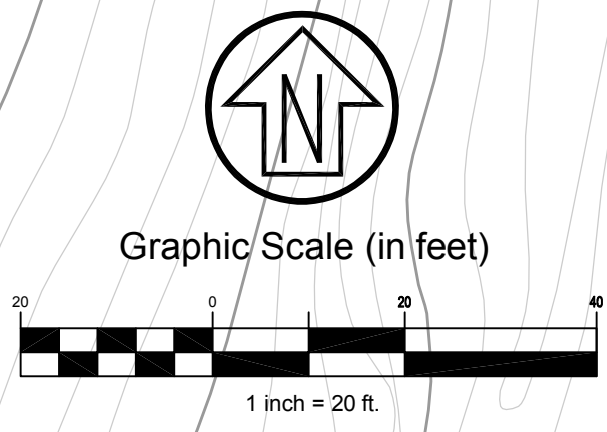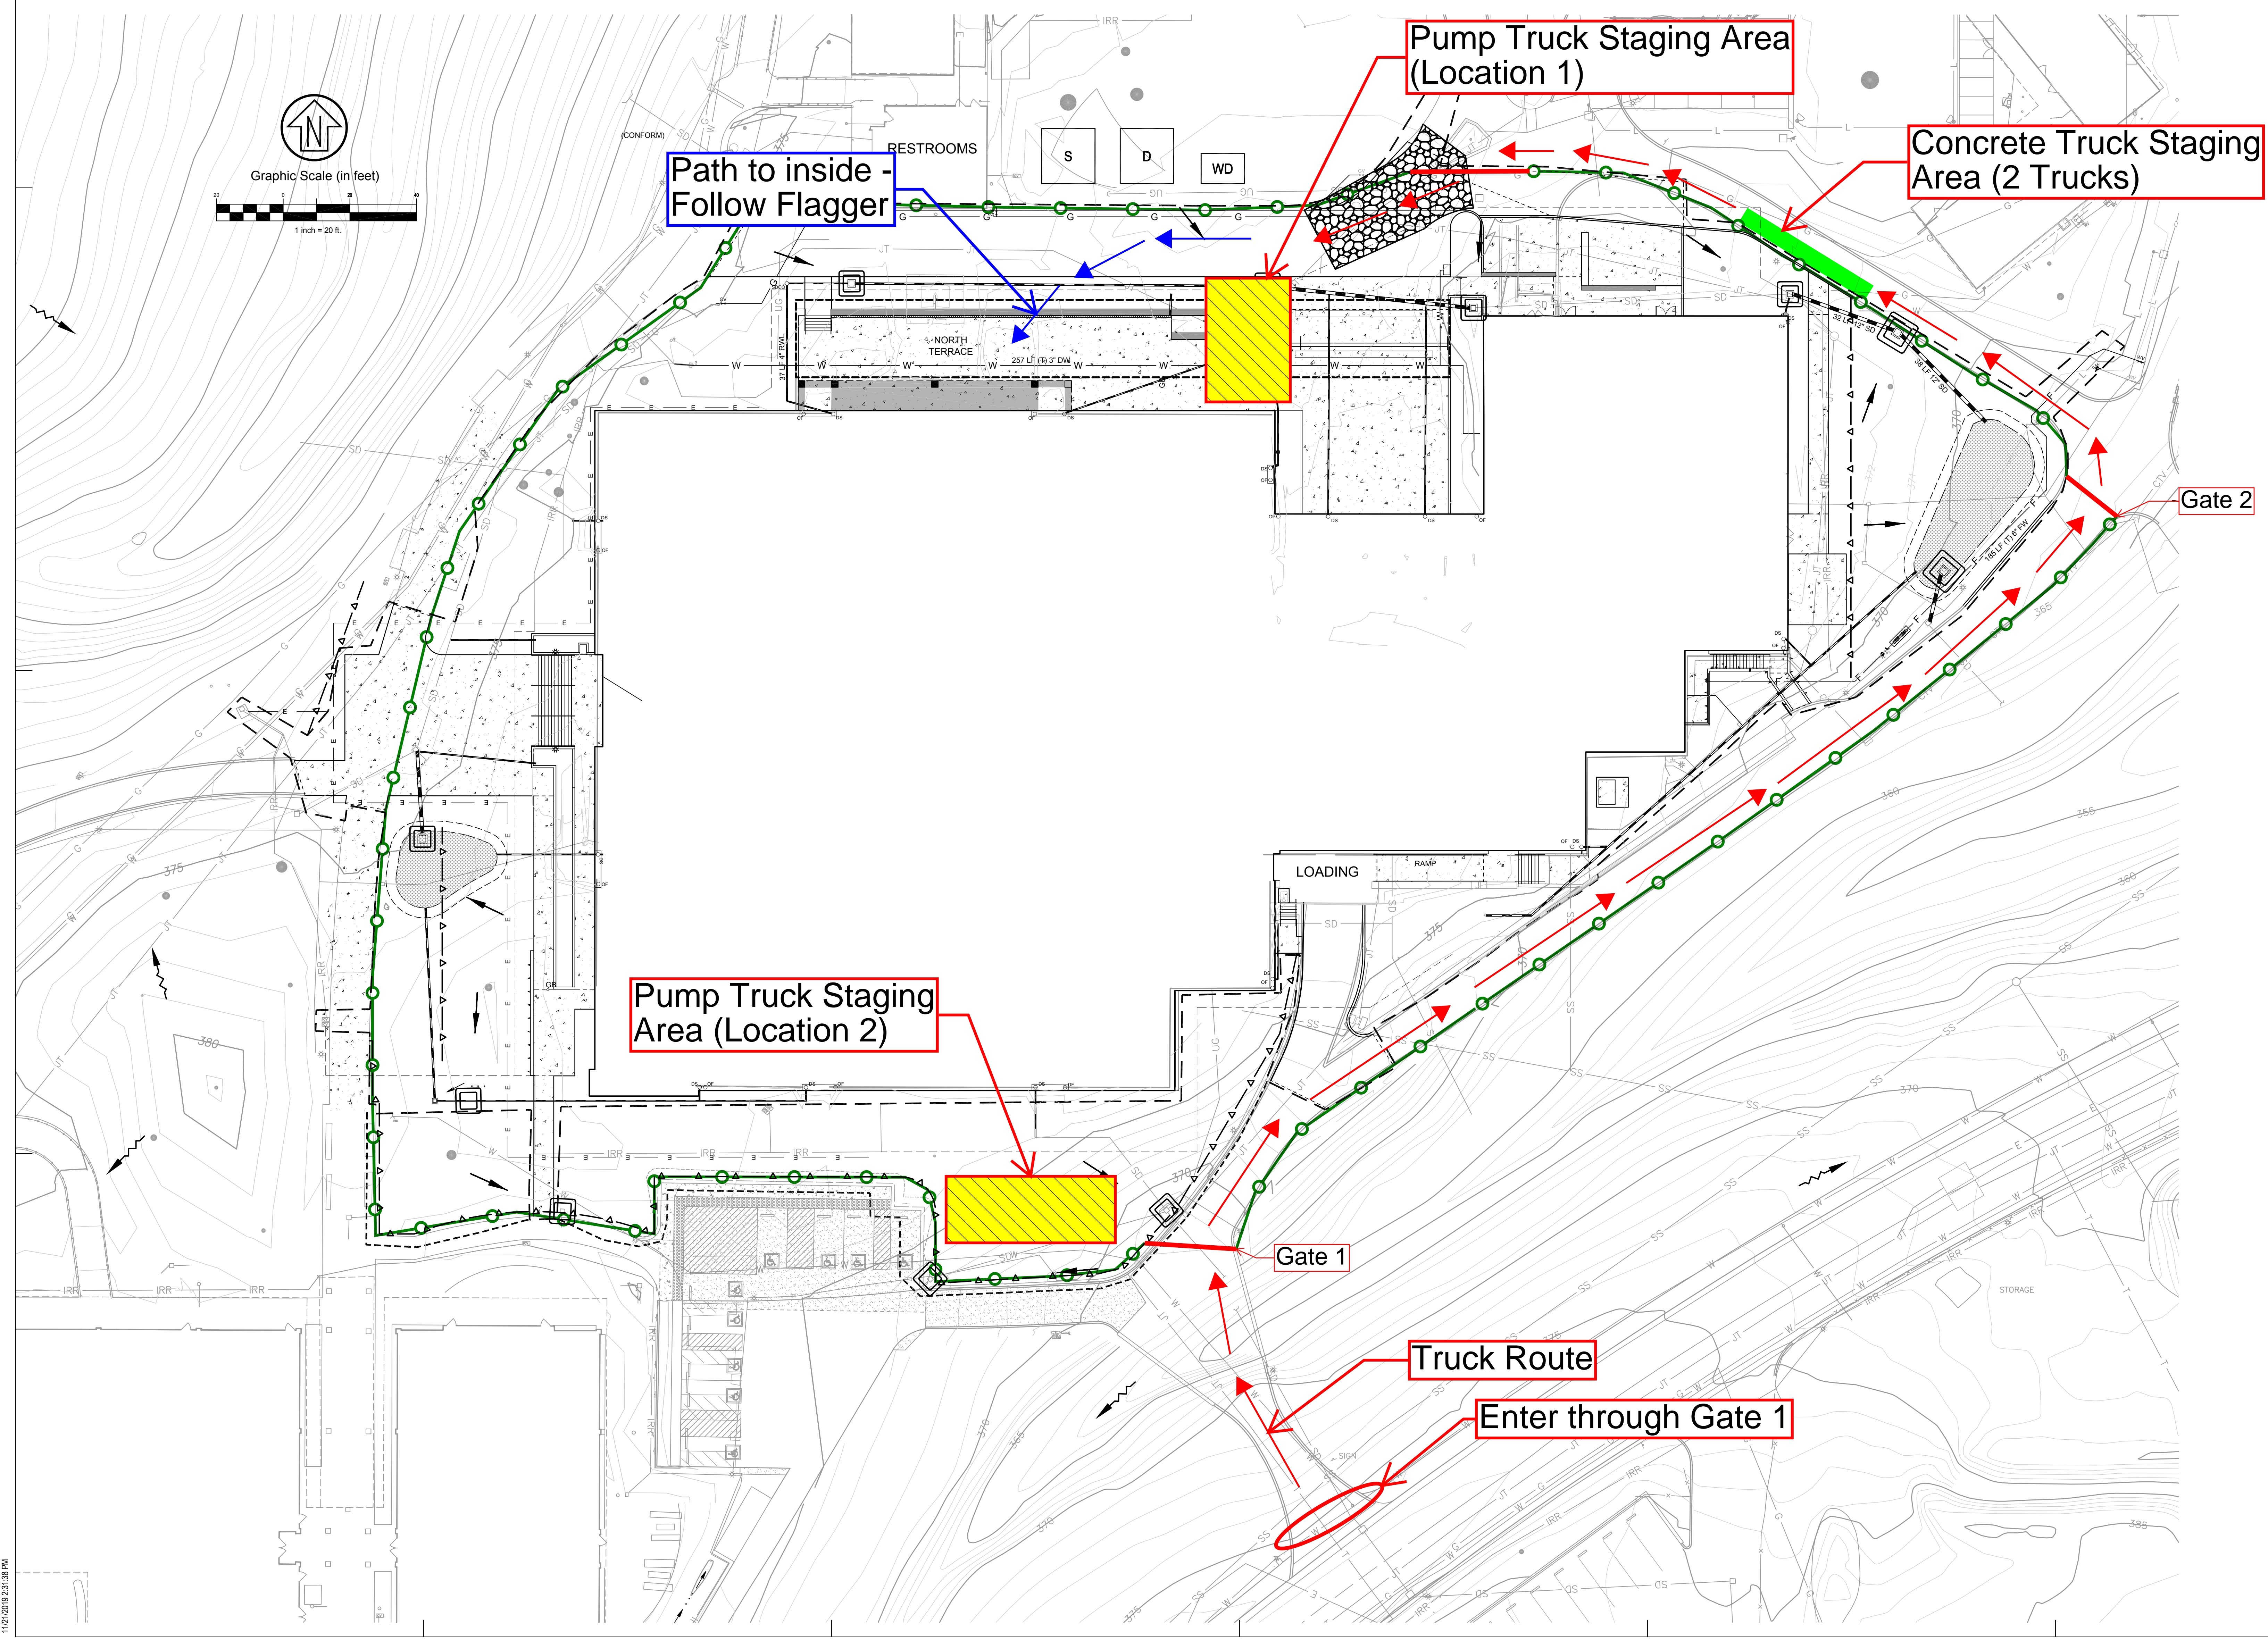

11/21/2022 3:31:38 PM