

CONSTRUCTION NOTICE **WEST VALLEY COLLEGE CAMPUS**



PROJECT NAME: West Valley College – Vasona Creek Trail Project

ACTIVITY DESCRIPTION: Construction Start

SCHEDULE: 7/18/22 to 7/22/22; 7:30 am – 3:30pm

CAMPUS IMPACT: Various areas throughout campus see attached map


Start installation of fencing of trail and laydown area. Demo of poison oak at trail locations.

PROJECT CONTACT:

Patricia Nguyen, Program Manager, Kitchell
pnguyen@kitchell.com
(650) 575-9999

Mark Casini, Project Manager, Kitchell
mcasini@kitchell.com
(408) 483-7599

Josh Zavala, Project Manager, Kitchell
jszavala@kitchell.com
(831) 596-4100

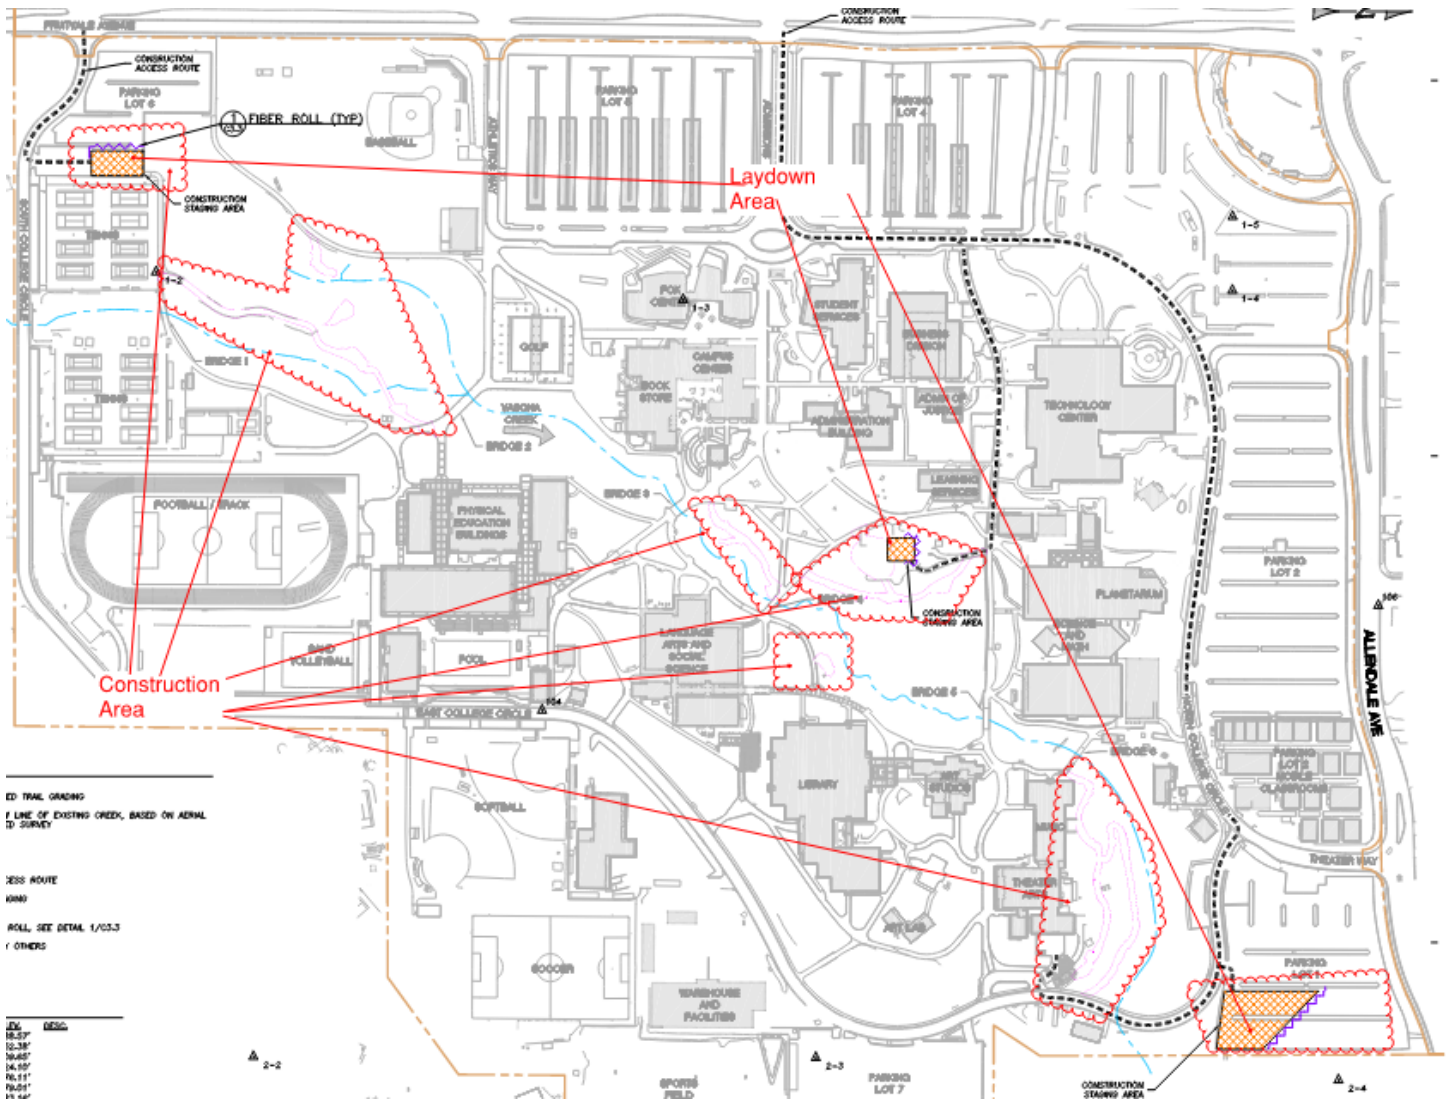

ED FINAL GRADING
 F LINE OF EXISTING CREEK, BASED ON AERIAL
 TO SURVEY

LESS ROUTE
 6000
 ROLL, SEE DETAIL 1/03.3
 / OTHERS

EL.	DESG.
88.57'	
82.38'	
79.65'	
74.67'	
70.11'	
70.51'	
74.42'	

2-2

2-3

2-4